
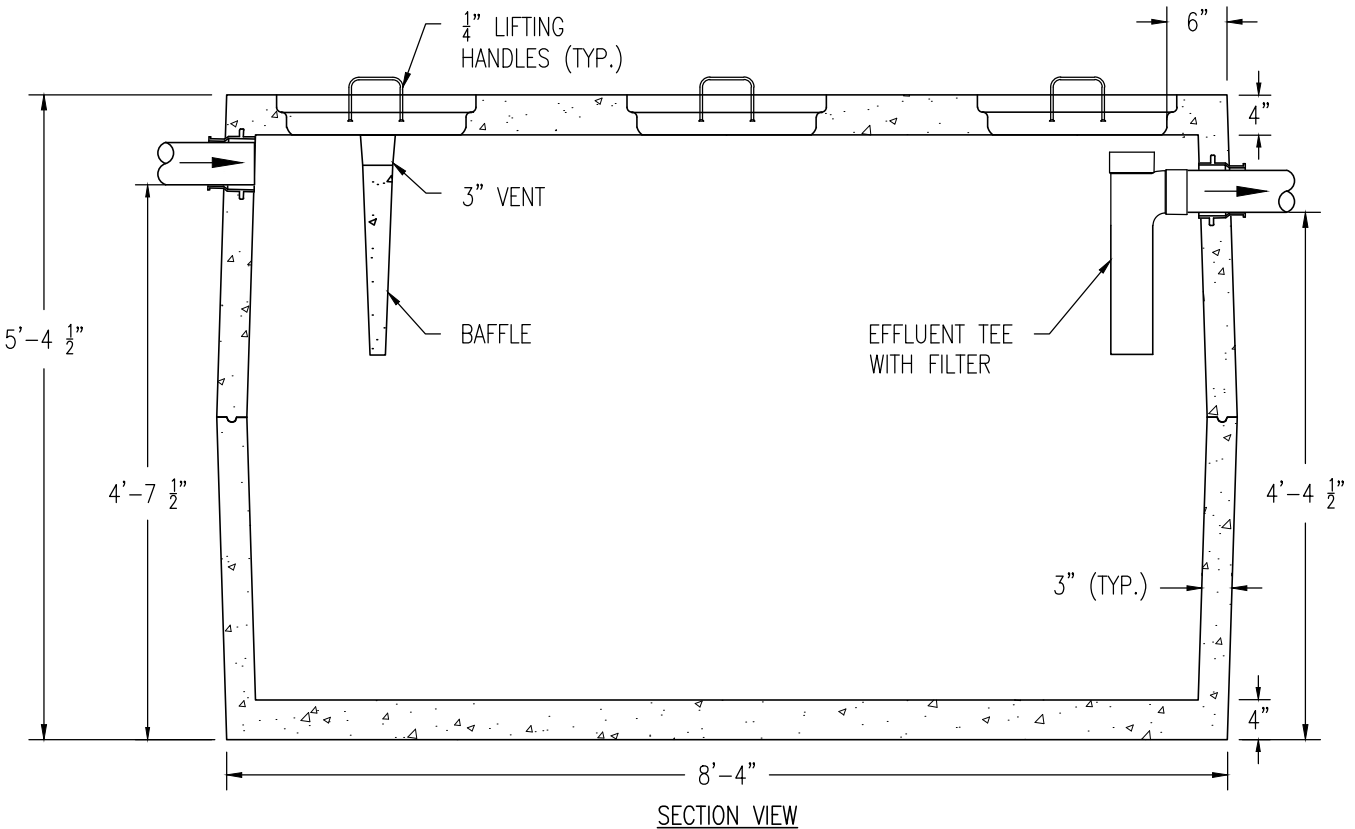


APPROXIMATE WEIGHT:
8,100 LBS (2.02 CY)

DESIGN NOTES:

1. CONCRETE REINFORCED WITH STRUCTURAL FIBERS, 5,000 PSI @ 28 DAYS
2. REINFORCING TO BE GRADE 60, BLACK
3. JOINT TO BE SEALED WITH SINGLE ROLL $\frac{3}{4}$ " BUTYL RUBBER SEALANT

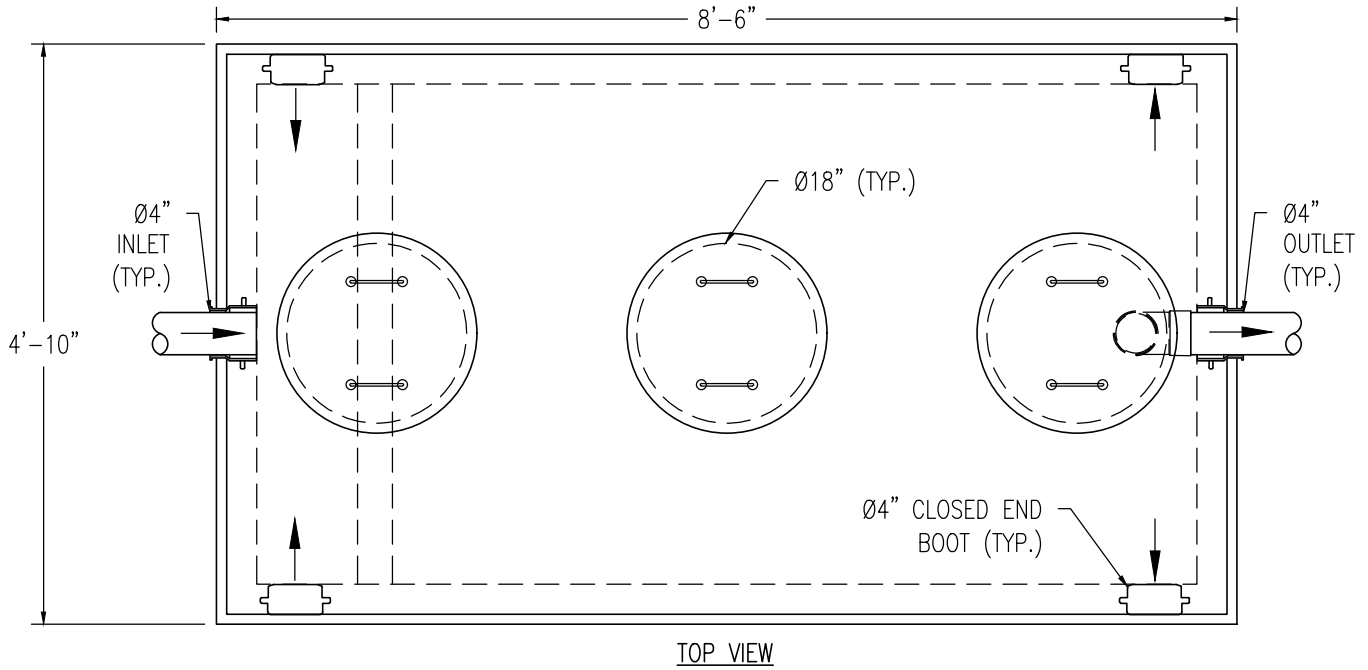

PRODUCT: 1,000 GALLON REGULAR SEPTIC TANK

ITEM NUMBER: T1000R

SCALE: 5/8" = 1'-0"

DRAWN BY: KJN

DATE: 6/17/24



PRECAST
OF MAINE

139 MAIN STREET, PO BOX 307

TOPSHAM, ME 04086

(207) 729-1628

WWW.PRECASTOFMAINE.COM